



01 SECTION: CONCRETE EDGING, GARDEN BED TO SOFTFALL

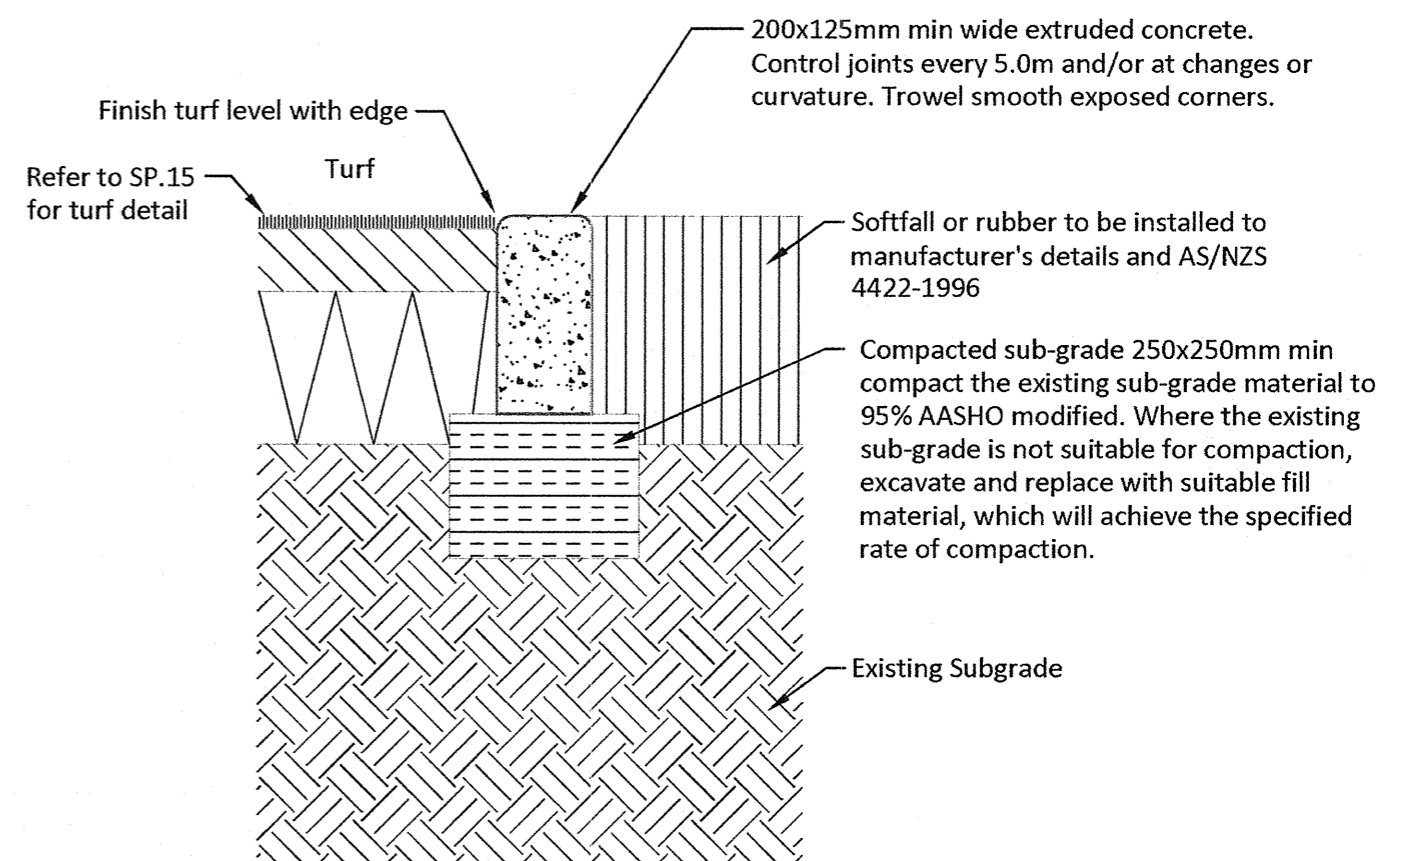

02 SECTION: CONCRETE EDGING, TURF TO SOFTFALL

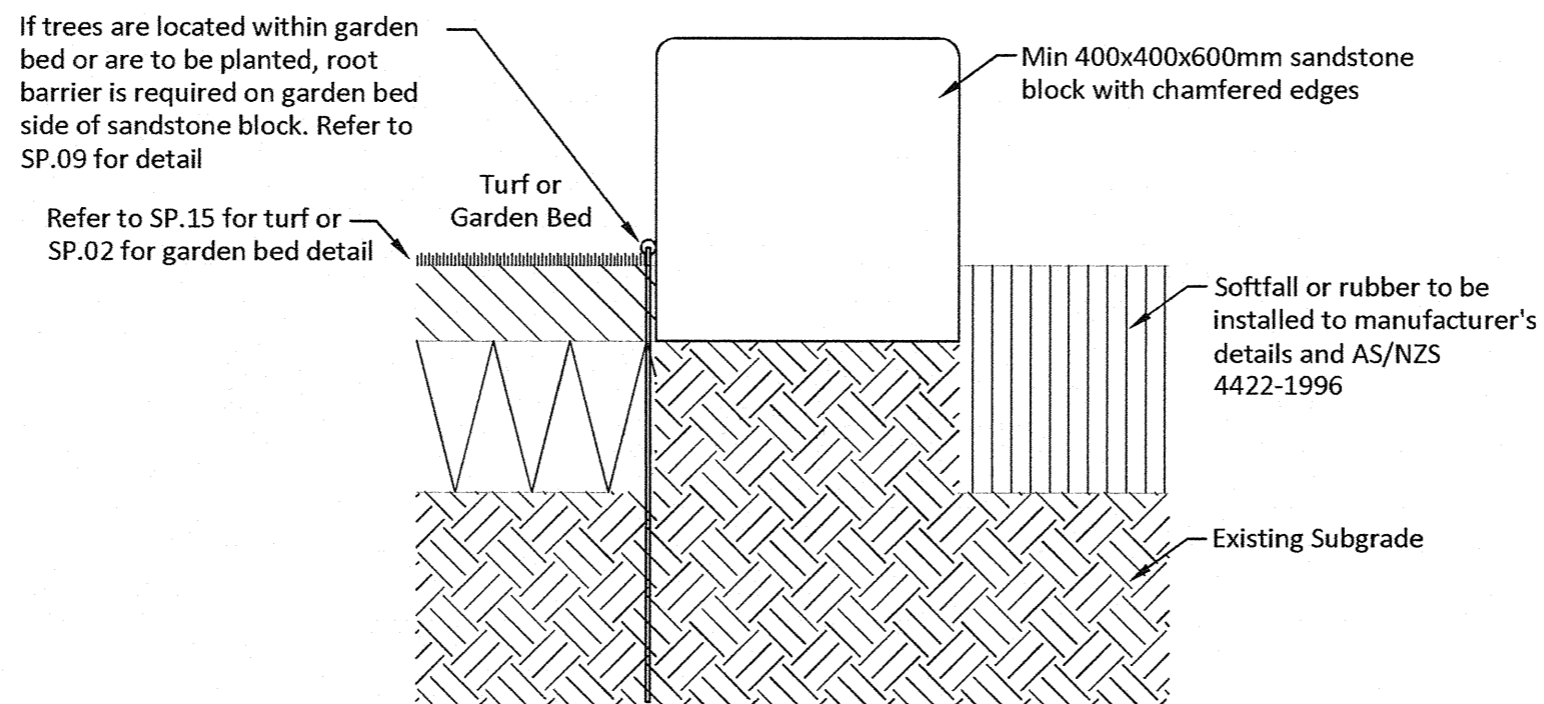

03 SECTION: SANDSTONE EDGING, TURF OR GARDEN BED TO SOFTFALL

NOTES:

1. Edging is not to cross any equipment fall zones as per AS 4685-2004.
2. Subsoil drainage is to be installed in all softfall areas.
3. All trees in turf or garden bed within 5m of playground edge will require a root barrier to be installed to edge of playground. Location to be approved by ICC.
4. All trees with known invasive root system must have the location of tree and root barrier approved by ICC.

REVISIONS					
AMENDMENT	INITIALS	DATE	AMENDMENT	INITIALS	DATE
F				L	
E				K	
D				J	
C				I	
B				H	
A				G	

ORIGINAL ISSUE

IPSWICH CITY COUNCIL
 45 Rodenick St
 P.O. Box 191
 Ipswich QLD 4305
 Australia

Tel (07) 3810 7894
 Tel (07) 3810 7927
 Fax (07) 3810 7950

APPROVED
 CHIEF OPERATING OFFICER (WPR)
 DATE 29-7-13

STANDARD DRAWING
PLAYSPACE -- EDGING TREATMENTS AND TRANSITIONS

PARKS
SP.93
 REV: A DRAWER: 100