



**TYPE 1
4 STRAND BARBED FENCE**

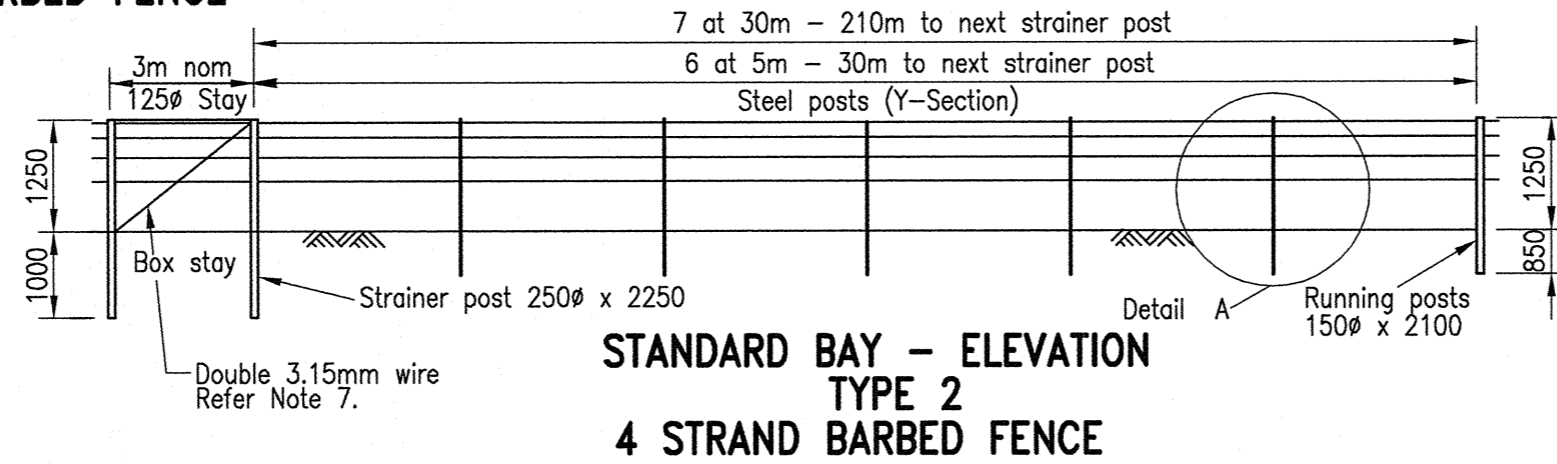

**STANDARD BAY - ELEVATION
TYPE 2
4 STRAND BARBED FENCE**

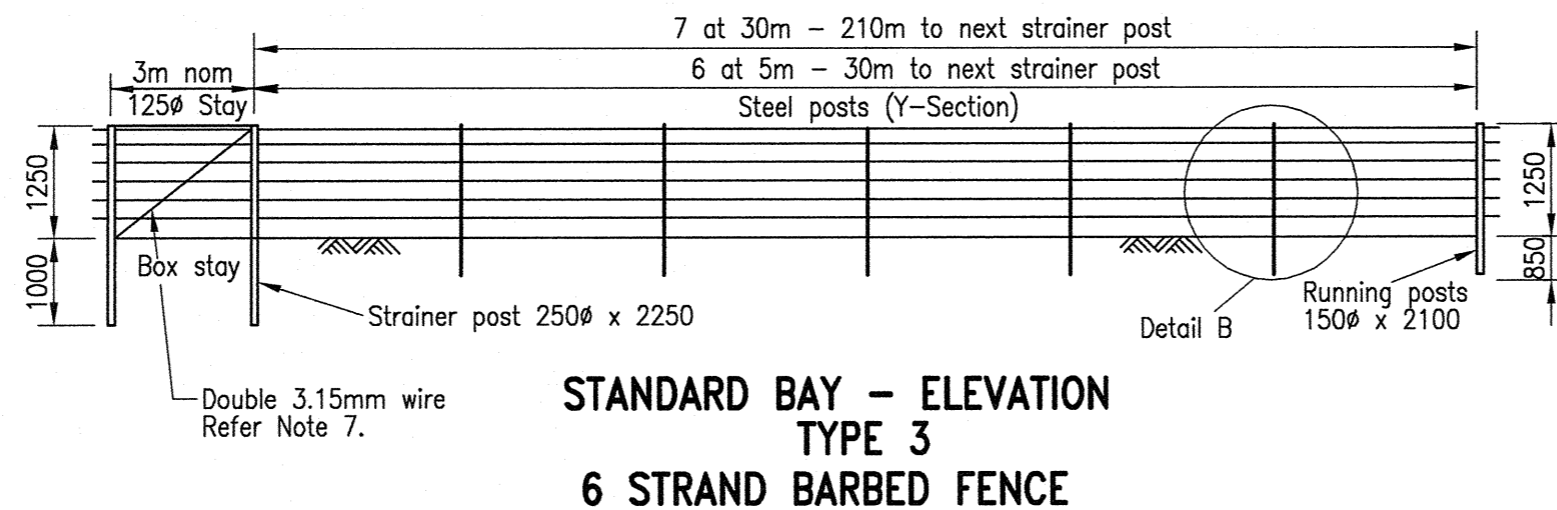

**STANDARD BAY - ELEVATION
TYPE 3
6 STRAND BARBED FENCE**


NOTES

1. All Timber to be Durability Class 1 Hardwood. Timber F14, Cut free from sapwood.
2. All Timber to be CCA Treated.
3. Steel posts are standard 1.8m BHP star pickets. Black tar, bronze star or galvanised star to AS 4680, refer project documentation
4. For Type 2 & Type 3 fences, changes in alignment of 90° or greater require two box stays. For less than 90°, one box stay can bisect the angle of change.
5. Galvanised barbed wire to AS 2423.
6. All dimensions in millimetres, unless shown otherwise.
7. Two 3.15mm Dia. Wires twisted together and Installed In Accordance with AS 1725

REVISIONS					
AMENDMENT	INITIALS	DATE	AMENDMENT	INITIALS	DATE
F				L	
E				K	
D				J	
C				I	
B			Notes 1, 2, 3 and 5 amended. Note 7 added. Wire Label Updated.	H	
A			ORIGINAL ISSUE	G	

IPSWICH CITY COUNCIL
 45 Roderick St
 P.O. Box 191
 Ipswich QLD 4305
 Australia

Tel (07) 3810 7894
 Tel (07) 3810 7927
 Fax (07) 3810 7950

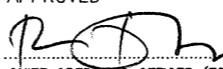APPROVED

 CHIEF OPERATING OFFICER (ES)
 DATE 14.9.10

STANDARD DRAWING
4 AND 6 STRAND BARBED WIRE FENCE

ROADWORKS
SR.37
 REV: B DRAWER: 100