



Plan - Street Tree In Verge
Scale 1:20 @A3

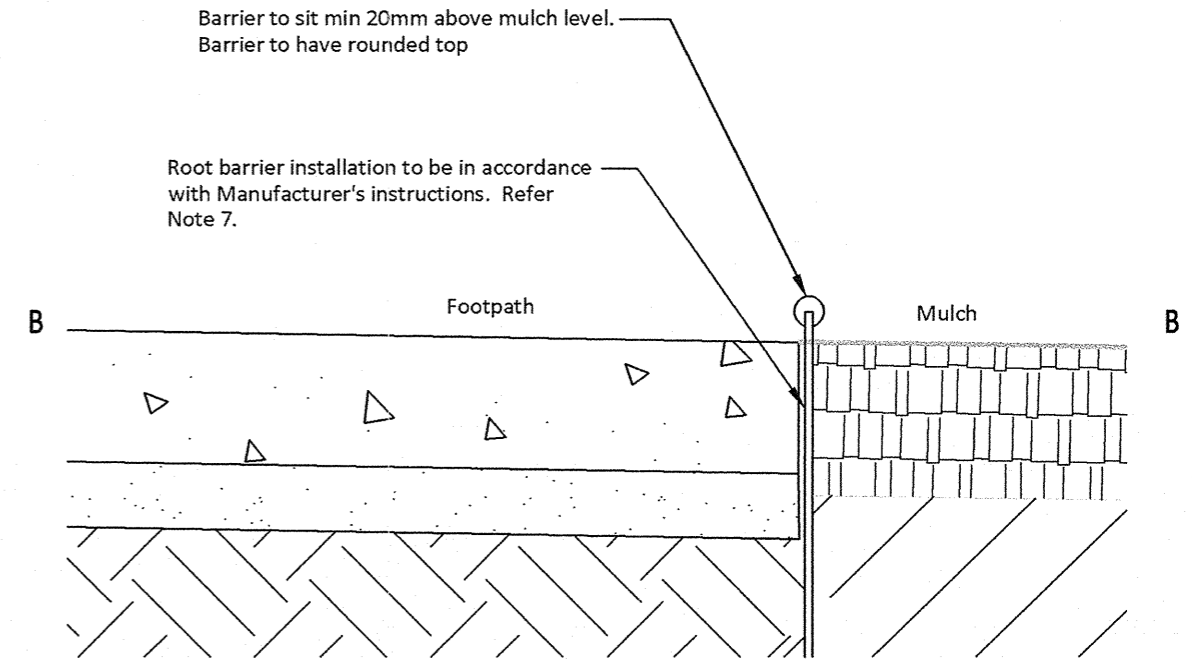

Section B-B - Root Barrier Detail
Scale 1:5 @ A3

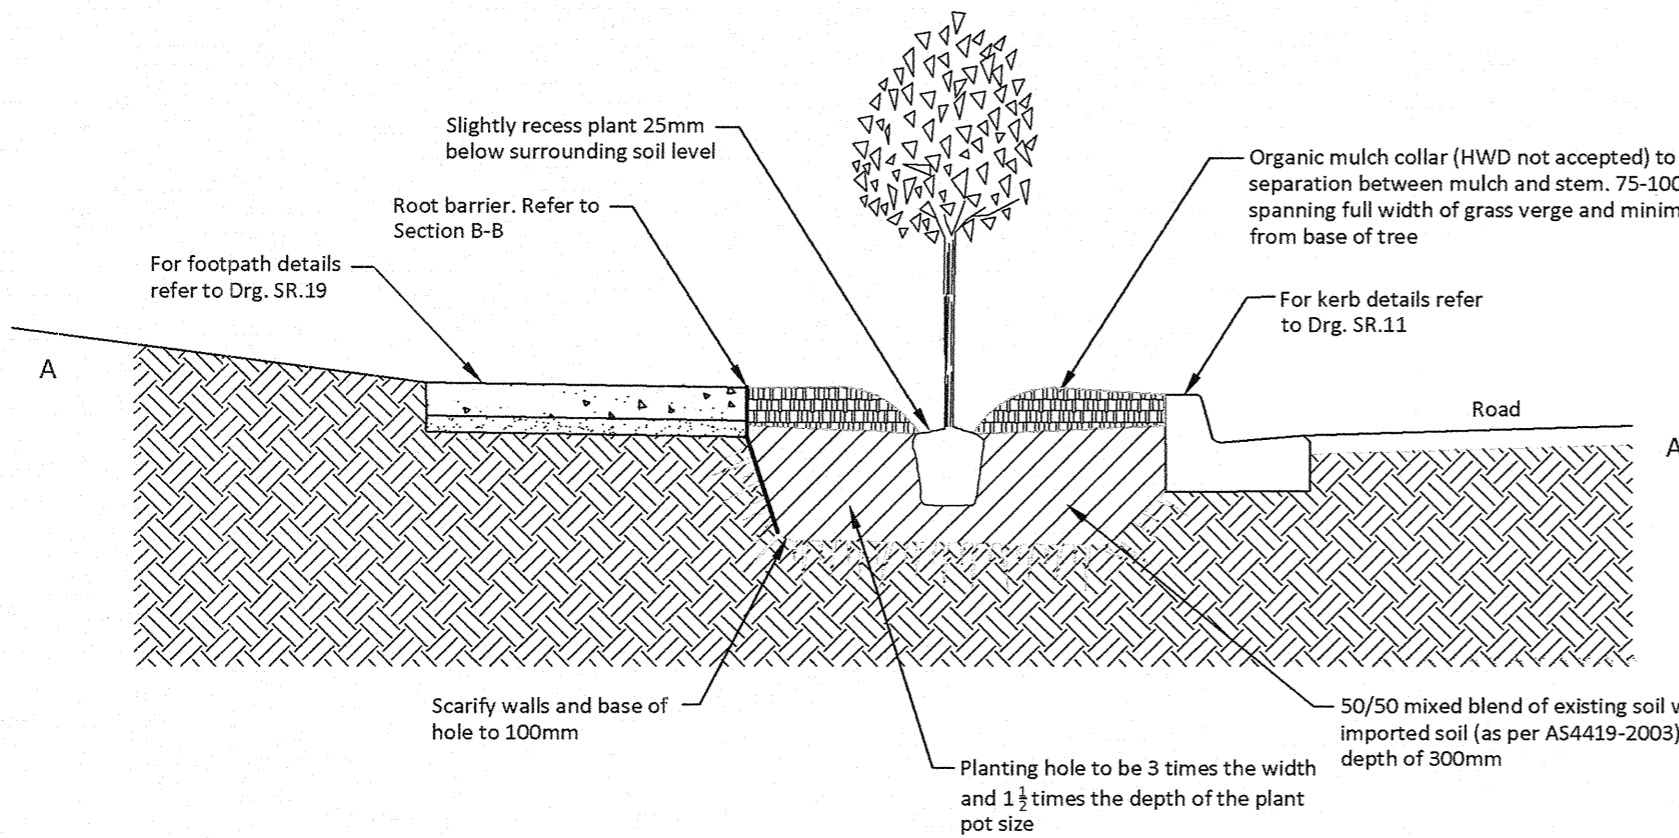

Section A-A - Street Tree In Verge
Scale 1:20 @ A3

NOTES:

1. Protection Staking (optional)
Stake trees with 2- 4 x stakes, 1800 x 50 x 50mm, driven 600mm into ground. Protection staking to prevent vehicle and/or slashers coming into contact with tree.
2. All services are to be verified before excavation of tree hole.
3. Supply and install non petroleum based soil-wetting agent or water crystals in accordance with Manufacturer's instructions
4. Soil wetting agent with fertiliser additive to be mixed through full depth of existing and imported topsoil
5. Soil test to be carried out to determine if any amelioration works are necessary to improve soils condition.
6. For street tree planting species and layout refer to ICC's street planting design guide or for Springfield, The Implementation Guidelines No.17 of the ICC Planning Scheme
7. Location of root barrier installation to be approved by ICC. Root barrier to be used to a minimum to ensure protection of assets
8. Refer to Drg. SR.02, SR.03, SR.04, SR.05 for standard street setout details
9. If tree guards are required, type, style and locations must be approved by ICC

REVISIONS					
AMENDMENT	INITIALS	DATE	AMENDMENT	INITIALS	DATE
F				L	
E				K	
D				J	
C	Notes Altered			I	
B	Notes Altered			H	
A	ORIGINAL ISSUE			G	

IPSWICH CITY COUNCIL
 45 Roderick St
 P.O. Box 191
 Ipswich QLD 4305
 Australia

Tel (07) 3810 7894
 Tel (07) 3810 7927
 Fax (07) 3810 7950

APPROVED

 CHIEF OPERATING OFFICER (WPR)
 DATE 29-7-13

STANDARD DRAWING
PLANTING - STREET TREE

PARKS
SP.09
 REV: C DRAWER: 100