


INDUSTRIAL ACCESS STREET

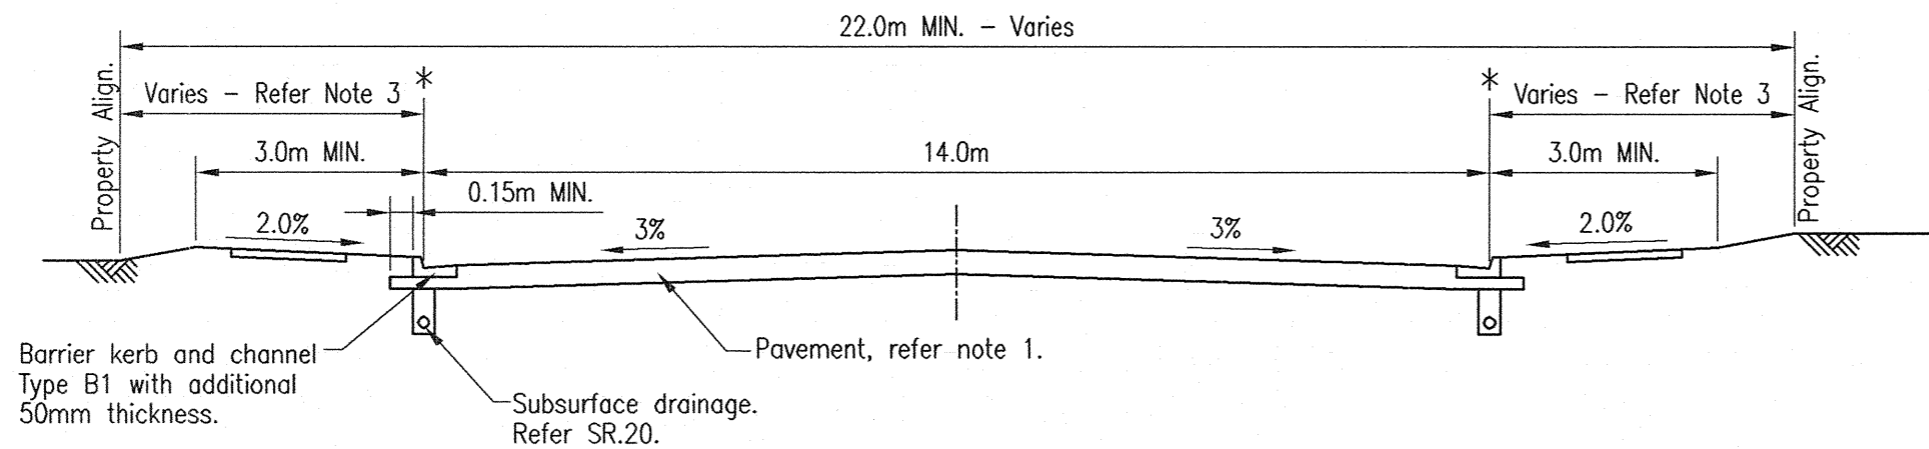

INDUSTRIAL COLLECTOR STREET

NOTES

1. For pavement design requirements refer to Planning Scheme Policy 3 - General Works.
2. Refer SR.11 for Standard Kerb Types.
3. Refer SR.06 for Standard Verge and Access Profiles for Access and Collector Streets.
4. A concrete footpath shall be provided on one side of Industrial Access Streets.
5. A concrete footpath shall be provided on both sides of Industrial Collector Streets.
6. All dimensions in metres, unless noted otherwise.

LEGEND

*Extent of carriageway - invert of kerb and channel.

REVISIONS

AMENDMENT	INITIALS	DATE	AMENDMENT	INITIALS	DATE
F				L	
E				K	
D			Footpath crossfall changed to 2%	J	
C			Extra footpath on Industrial Collector	I	
B			Amended to refer to New Town Plan.	H	
A			ORIGINAL ISSUE	G	

IPSWICH CITY COUNCIL

50 SOUTH STREET
IPSWICH 4305
P.O. BOX 191



Phone (07) 3810 7894
(07) 3810 7927
Fax (07) 3810 7950

APPROVED

[Signature]
WORKS MANAGER
DATE 29-7-13

STANDARD DRAWING

TYPICAL CROSS SECTIONS
INDUSTRIAL STREETS

ROADWORKS

SR.03

REV: D DRAWER: 100