


**STONE WORK AT FLOODWAYS
DOWNSTREAM SIDE
WHERE GRAVEL FILLING IS USED**

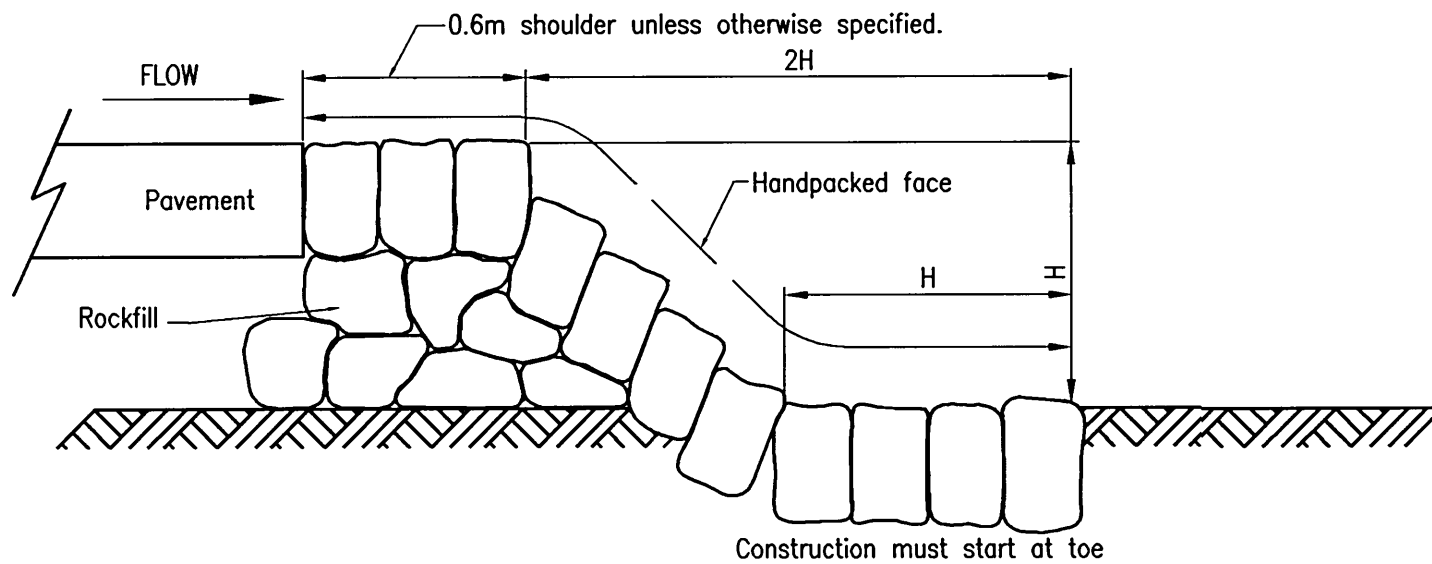

**STONE WORK AT FLOODWAYS
DOWNSTREAM SIDE
WHERE ROCKFILL IS USED**

NOTES


- Where the adjacent pavement (excluding curve widening) is:-
- (a) less than 6.2m wide:-
the shoulder stones shall be set in cement mortar but the batter and apron stones shall be ungrouted unless otherwise specified.
 - (b) 6.2m wide or greater:-
the shoulder, batter and apron stones shall be ungrouted unless otherwise specified.

REVISIONS					
AMENDMENT	INITIALS	DATE	AMENDMENT	INITIALS	DATE
F				L	
E				K	
D				J	
C				I	
B				H	
A				G	

IPSWICH CITY COUNCIL
 50 SOUTH STREET
 IPSWICH 4305
 P.O. BOX 191



Phone (07) 3810 7894
 (07) 3810 7927
 Fax (07) 3810 7950

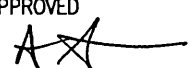APPROVED

 WORKS MANAGER
 DATE 3/6/02

STANDARD DRAWING
**STONE WORK AT FLOODWAYS
RURAL ROADS**

ROADWORKS
SR.31
 REV: A DRAWER: 100