


PAVER/TILE/STONE EDGE SECTION
SCALE 1:10 @ A3

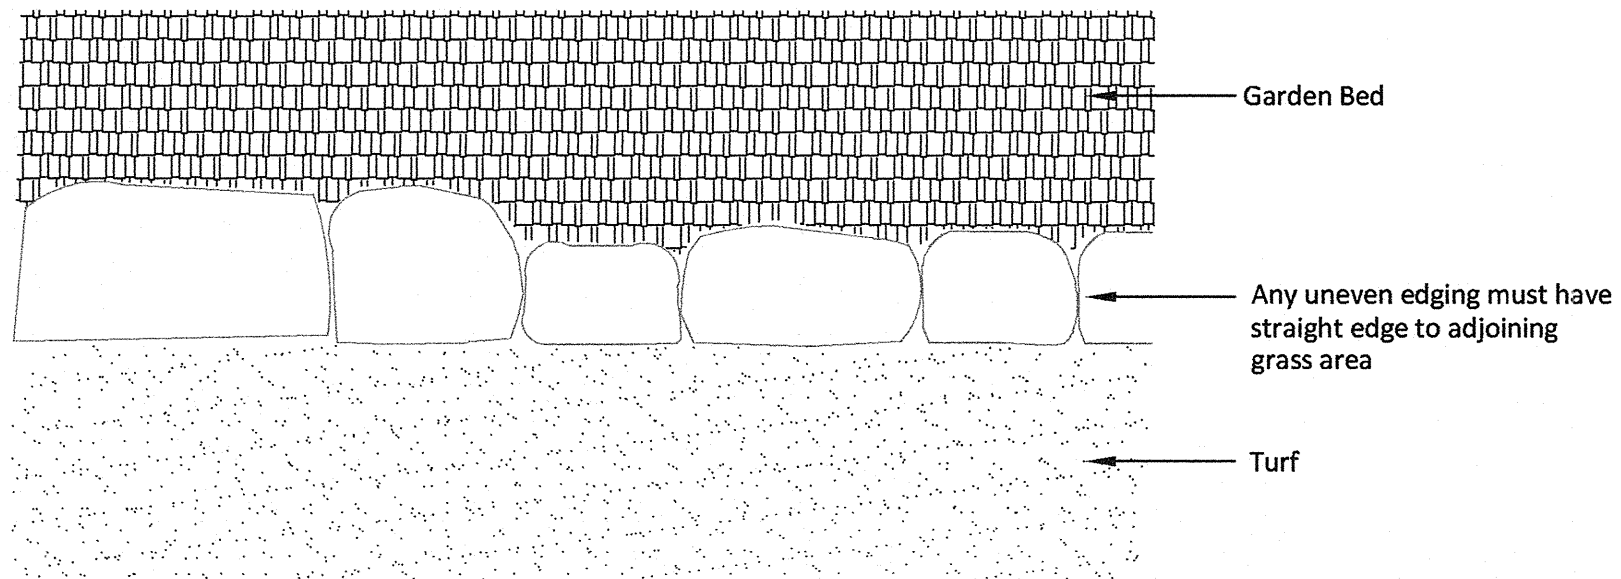

EDGE LAYOUT PLAN
NTS


NOTES:

1. All Non-Insitu concrete edging is to be approved by ICC.
2. All edging to have grouted mortar joints to Manufacturer's specification.
3. The use of steel/aluminium/recycled plastic edge in conjunction with or stand alone to the above edging is to be approved by ICC.

REVISIONS					
AMENDMENT	INITIALS	DATE	AMENDMENT	INITIALS	DATE
F				L	
E				K	
D				J	
C	Notes Altered			I	
B	Notes Altered			H	
A	ORIGINAL ISSUE			G	

IPSWICH CITY COUNCIL
 45 Roderick St
 P.O. Box 191
 Ipswich QLD 4305
 Australia

Tel (07) 3810 7894
 Tel (07) 3810 7927
 Fax (07) 3810 7950

APPROVED 
 CHIEF OPERATING OFFICER (WPR)
 DATE 29-7-13

STANDARD DRAWING
 EDGING - PAVER/TILE/STONE

PARKS
SP.21
 REV: C DRAWER: 100