


ROOT BARRIER INSTALLATION BEHIND KERB

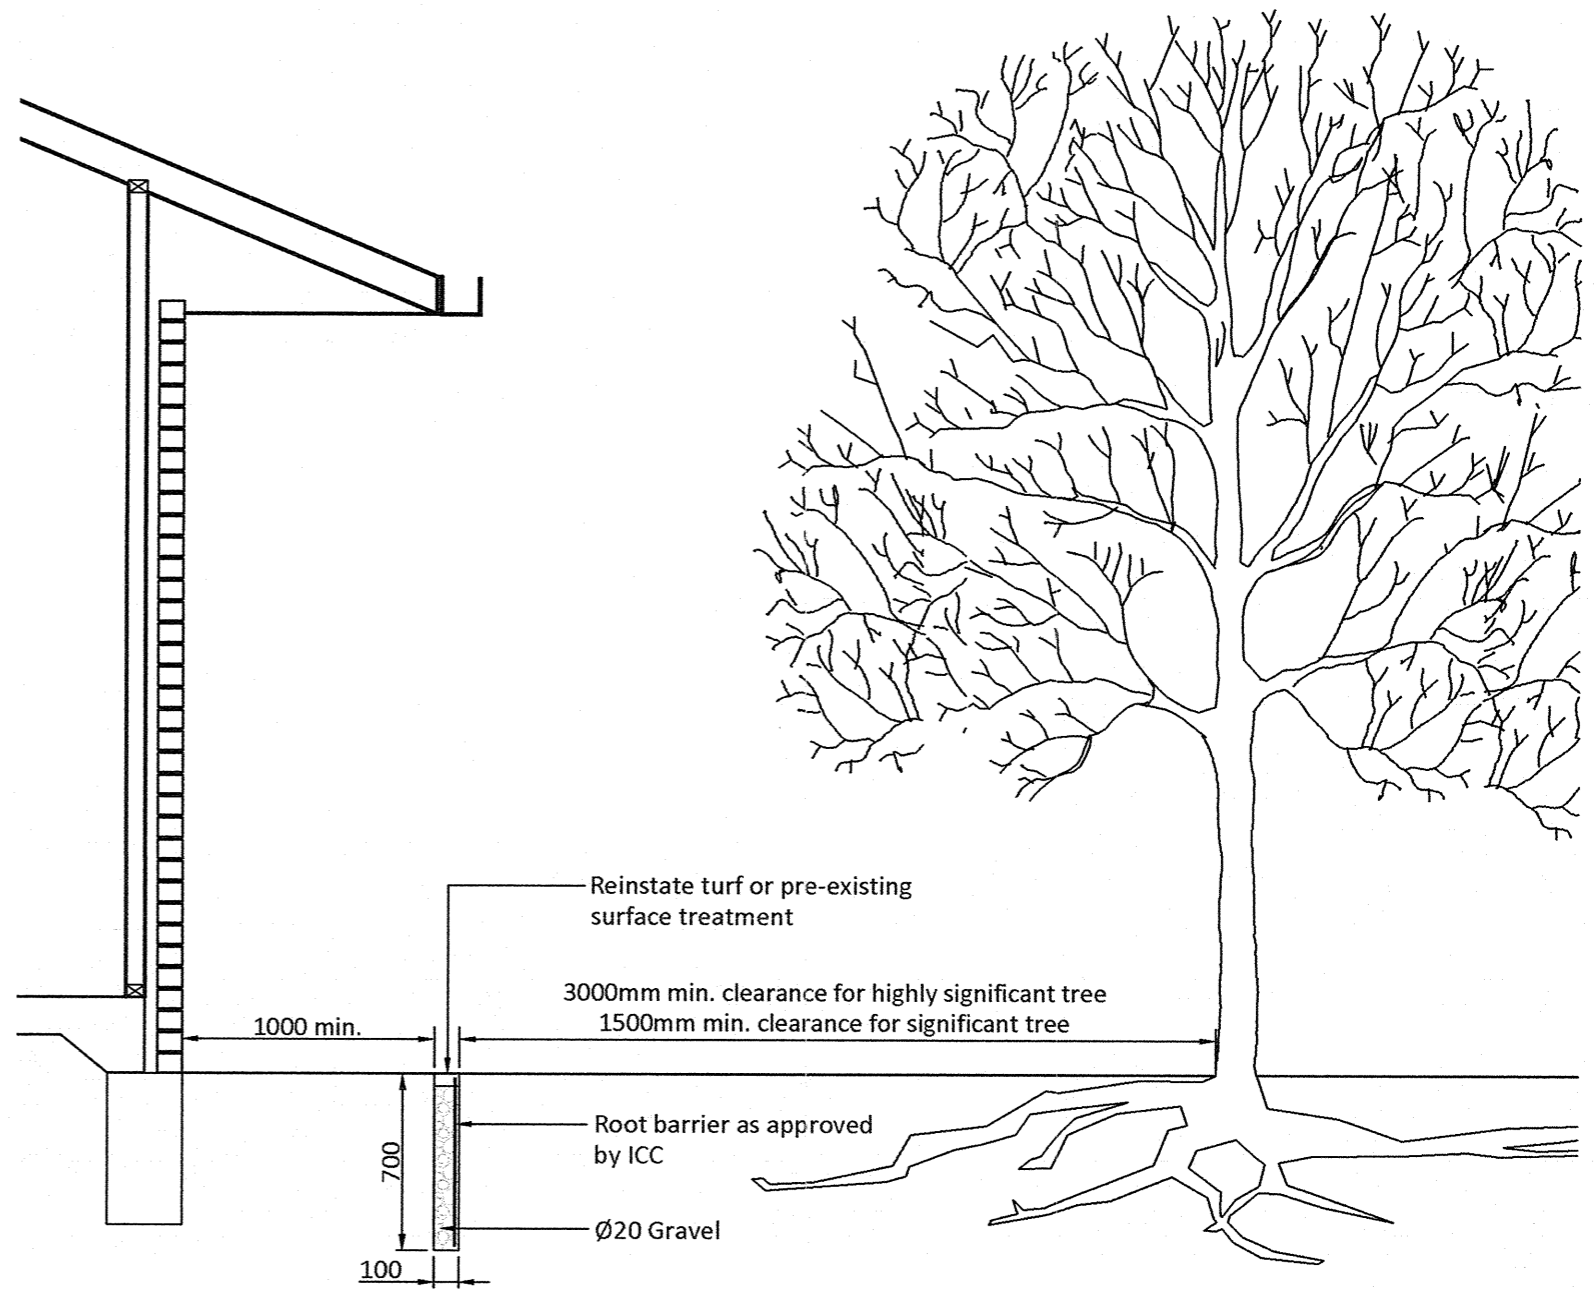

ROOT BARRIER INSTALLATION ADJACENT A STRUCTURE

NOTES:

1. Refer to SP.11 for Tree Protection Requirements.
2. Location of root barrier installation to be approved by ICC with classification of tree (ie. significant, highly significant) determined by ICC.
3. Length of root barrier to extend past the tree's drip line or to a length approved by ICC.
4. Root barrier installation to be in accordance with manufacturer's specifications.
5. Roots equal to or greater than 50mm that are cut and/damaged during works must be treated by an ICC approved Arborist. ICC to be contacted and tree root/s to be treated in a timely manner.
6. When working around trees, protection of the tree and its root system is paramount. Best practice standards and AS 4970-2009 (Protection of Trees on Development Sites) must be adhered to at all times.
7. All works around trees should adhere to any approved plans produced by a qualified professional.

REVISIONS					
AMENDMENT	INITIALS	DATE	AMENDMENT	INITIALS	DATE
F				L	
E				K	
D				J	
C				I	
B				H	
A				G	

IPSWICH CITY COUNCIL
 45 Roderick St
 P.O. Box 191
 Ipswich QLD 4305
 Australia

Tel (07) 3810 7894
 Tel (07) 3810 7927
 Fax (07) 3810 7950

APPROVED

 CHIEF OPERATING OFFICER (WPR)
 DATE: 29-7-13

STANDARD DRAWING

**ROOT BARRIER INSTALLATION
 ADJACENT TO EXISTING ROAD AND STRUCTURES**

PARKS

SP.106

REV: A DRAWER: 100