


PLAN

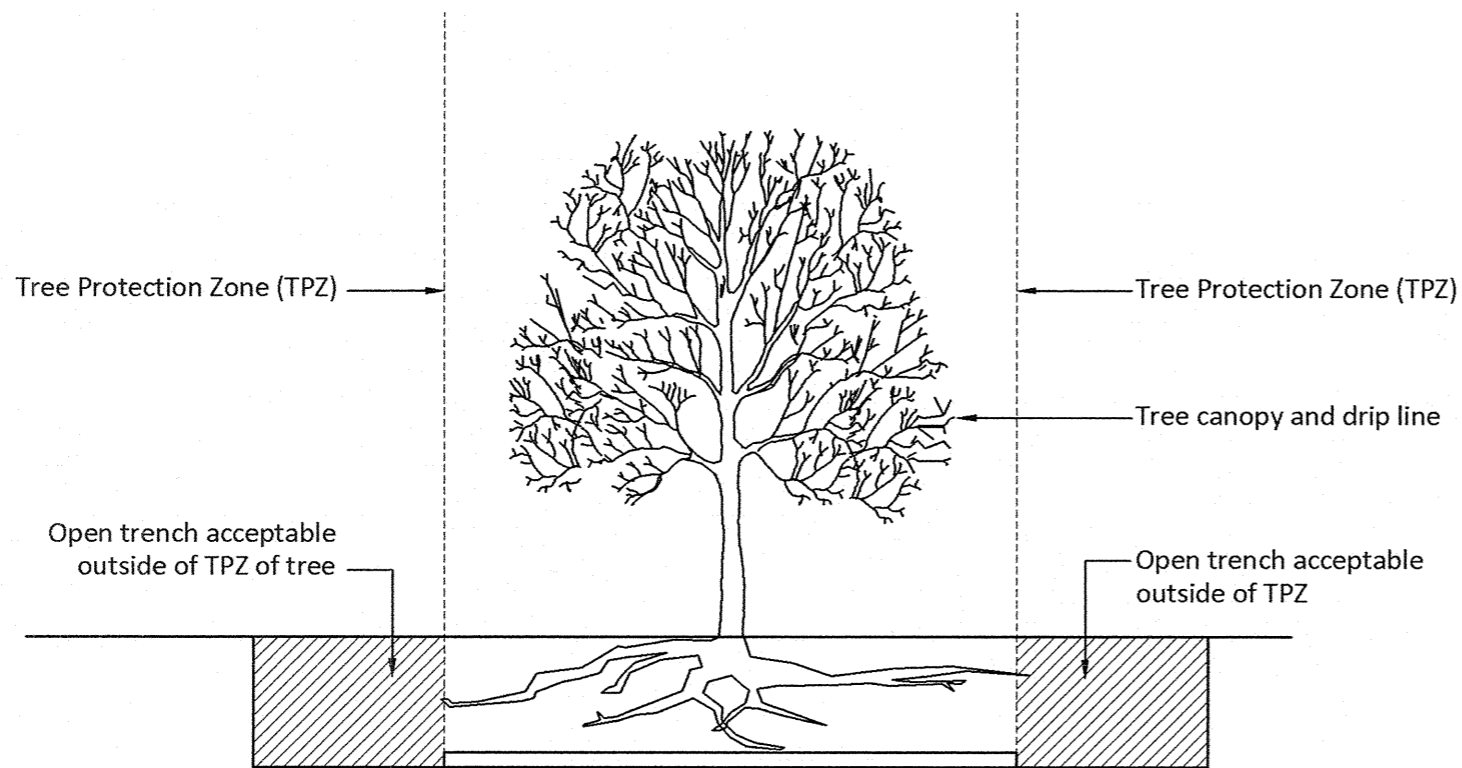

ELEVATION

NOTES:

1. Refer to AS 4970-2009 (Protection of Trees on Development Sites) for area required for the Tree Protection Zone (TPZ).
4. Roots equal to or greater than 50mm that are cut and/damaged during works must be treated by an ICC approved Arborist. ICC to be contacted and tree root/s to be treated in a timely manner.
5. When working around trees, protection of the tree and its root system is paramount. Best practice standards and AS 4970-2009 (Protection of Trees on Development Sites) must be adhered to at all times.
6. All works around trees should adhere to any approved plans produced by a qualified professional.
7. Refer to SP.11 for Tree Protection Requirements.

REVISIONS					
AMENDMENT	INITIALS	DATE	AMENDMENT	INITIALS	DATE
F				L	
E				K	
D				J	
C				I	
B				H	
A				G	

ORIGINAL ISSUE

IPSWICH CITY COUNCIL
 45 Roderick St
 P.O. Box 191
 Ipswich QLD 4305
 Australia

Tel (07) 3810 7894
 Tel (07) 3810 7927
 Fax (07) 3810 7950

APPROVED

CHIEF OPERATING OFFICER (WPR)

DATE 29-7-13

STANDARD DRAWING

**INSTALLATION OF SERVICE TRENCH
 ADJACENT TO A TREE**

PARKS

SP.107

REV: A DRAWER: 100