

- Planning Study Area Boundary
- Sewer Subcatchment Boundaries
- Gravity Sewer**
- 200
- 250
- 315
- 400
- 500
- 630
- 800
- 1000
- 1350
- Rising Main**
- 100
- 150
- 200
- 225
- 300
- 500
- 750
- 300 - Interim Rising Main for Southern Planning Unit
- ◆ Proposed Pumping Station
- Proposed Manhole
- Interim Sewerage Treatment Plant (subject to further detailed investigation)
- Southern Freight Rail Corridor
- ← Connection to Future Sewerage Treatment Plant

March 2014 **Legend**

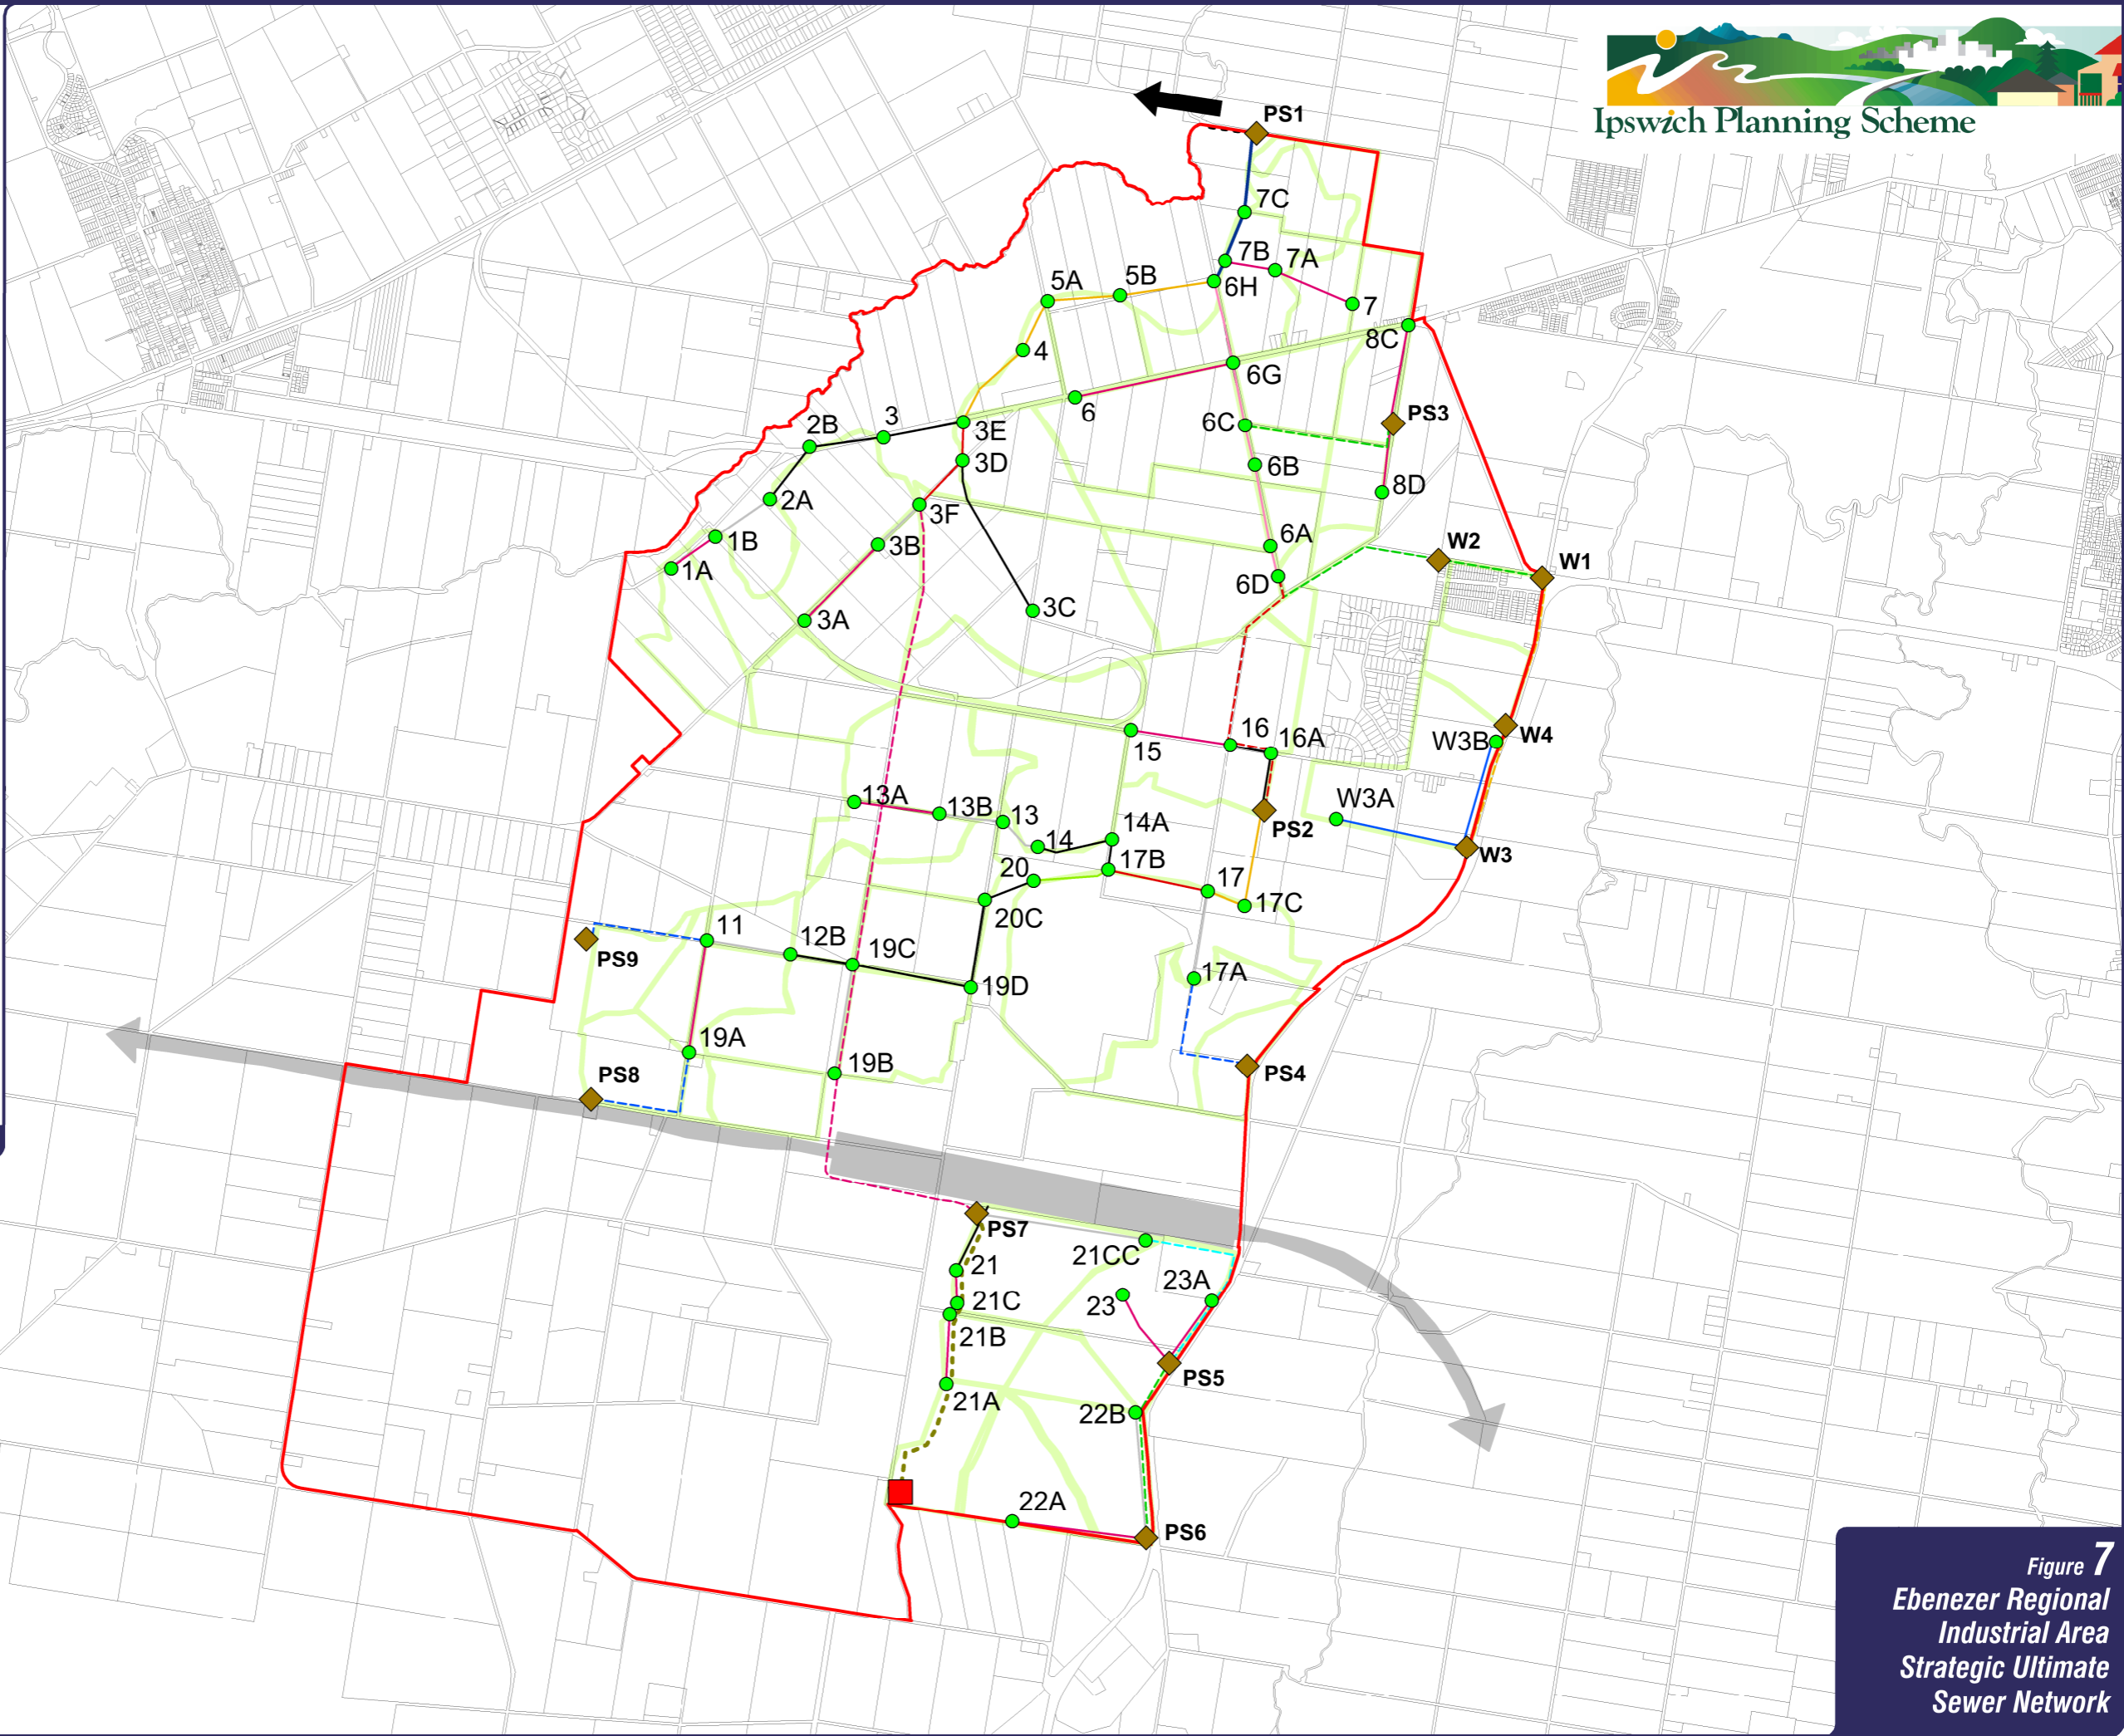


Figure 7
Ebenezer Regional Industrial Area Strategic Ultimate Sewer Network